


**GENERAL NOTES**

1. ALL ROADS AND STORMWATER INFRASTRUCTURE IN TERMS OF THIS DRAWING MUST BE ACCORDING TO STANDARD CONSTRUCTION DETAILS AND DESIGN STANDARD (ALL DRAWINGS IN THIS BOOK)
2. ALL ERVEN EXCEPT SPECIAL RESIDENTIAL ERVEN SMALLER THAN 1500 SQUARE METERS AND PARK ERVEN MUST BE PROVIDED WITH AN UNDERGROUND STORMWATER CONNECTION.

**SPECIAL NOTES**

THIS DRAWING IS ONLY APPLICABLE TO THE INSTALLATION OR CONSTRUCTION OF SERVICES IN NEW ROAD RESERVES.

IN EXISTING ROAD RESERVES OR THE EXTENSION THEREOF THE CURRENT SERVICES CONFIGURATION MUST BE MAINTAINED.

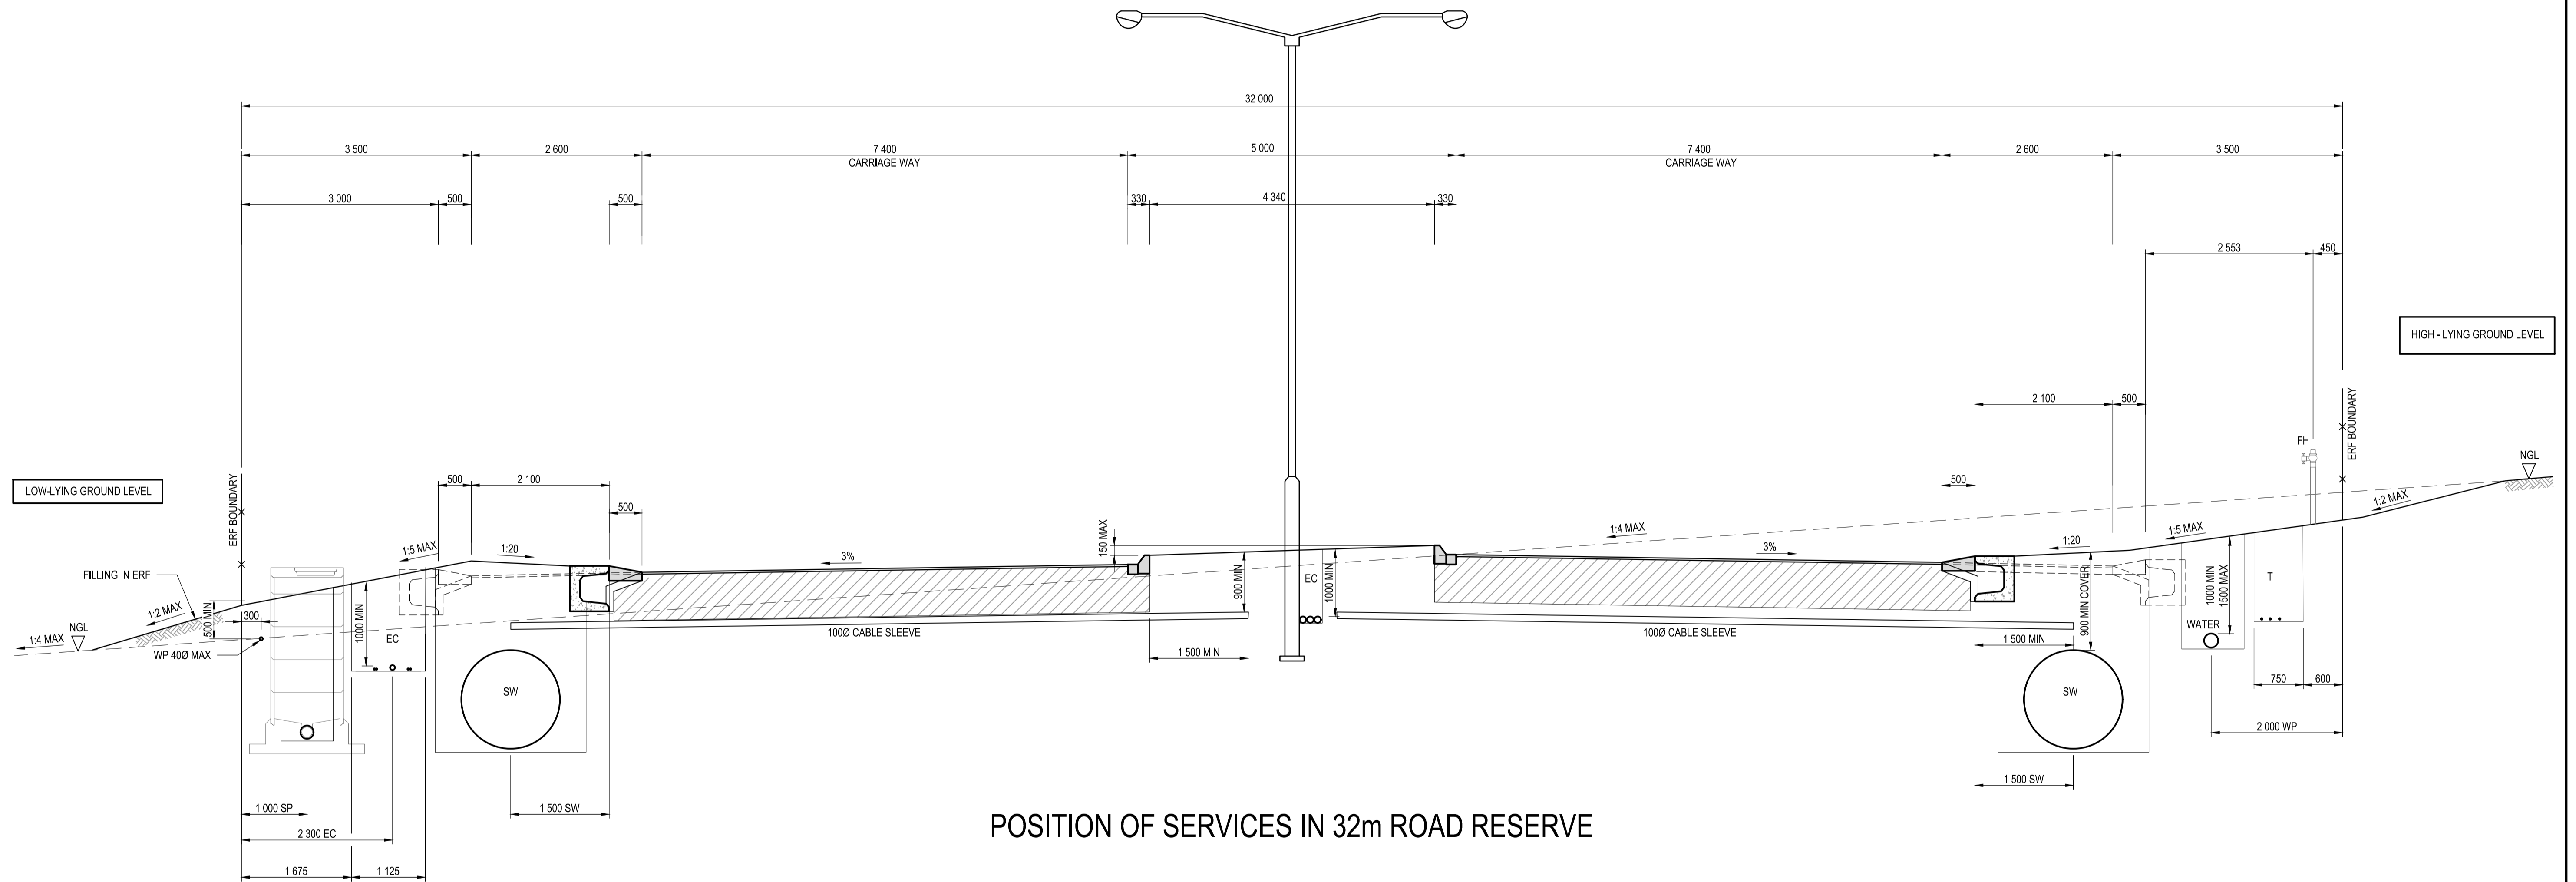

POSITION OF SERVICES IN 32m ROAD RESERVE

**LEGEND**

SW	-	STORMWATER PIPE
WP	-	WATER PIPE
SP	-	SEWER PIPE
EC	-	ELECTRIC CABLE
T	-	TELECOMMUNICATION
FH	-	FIRE HYDRANT



**City of Ekurhuleni**  
WATER AND SANITATION DEPARTMENT

AMENDMENTS			
NR	DATE	APPROVED	DESCRIPTION

WATER AND SANITATION	
APPROVED ON BEHALF OF:	
OPERATIONS DIVISION	
NAME:.....	PROF REG No:.....
SIGNATURE:.....	DATE:.....
PROJECTS DIVISION	
NAME:.....	PROF REG No:.....
SIGNATURE:.....	DATE:.....
PLANNING DIVISION	
NAME:.....	PROF REG No:.....
SIGNATURE:.....	DATE:.....

CONSULTANT DETAILS TO BE PLACED HERE

DESIGNED	
NAME:.....	DATE:.....
SIGNATURE:.....	DATE:.....
DRAWN	
NAME:.....	DATE:.....
SIGNATURE:.....	DATE:.....
APPROVED	
NAME:.....	PROF REG No:.....
SIGNATURE:.....	DATE:.....
CONSULTANT DRAWING NUMBER	REVISION

CONTRACT No.
PROJECT No.
SHEET No.
PAPER SIZE A1
SCALE

PROJECT TITLE	STANDARD GUIDELINE DRAWINGS
DRAWING TITLE	STANDARD DRAWING: SERVICES LAYOUT 32m ROAD RESERVE
COE DRAWING NUMBER	STD-SL-003